



SANTA ROSA COUNTY ENGINEERING DEPARTMENT

ROGER BLAYLOCK, P.E.
County Engineer
rogerb@santarosa.fl.gov

6051 Old Bagdad Highway, Suite 300 | Milton, Florida 32583

MEMORANDUM

TO: Tony Gomillion, County Administrator

FROM: Michael W. Schmidt, P.E., Assistant County Engineer *MWS*

THROUGH: Roger A. Blaylock, P.E. County Engineer

DATE: June 1, 2016

RE: Navarre Park

RECOMMENDATION

Discussion to allow staff to develop professional service agreement with Genesis Engineering for Navarre Park as defined within the FRDAP grant agreement.


BACKGROUND

The Navarre Park Florida Recreation Development Assistance Program (FRDAP) grant was fully executed in October, 2015. The scope of work includes playground and basketball court improvements, ADA accessible kayak launch and pathway, installation of picnic area with shade structure and installation of native landscaping, totaling \$50,000.00 with no County match required.

MWS/sjp

Attacment

U.S HIGHWAY 98 ~ S.R. 30 ~ NAVARRE PARKWAY

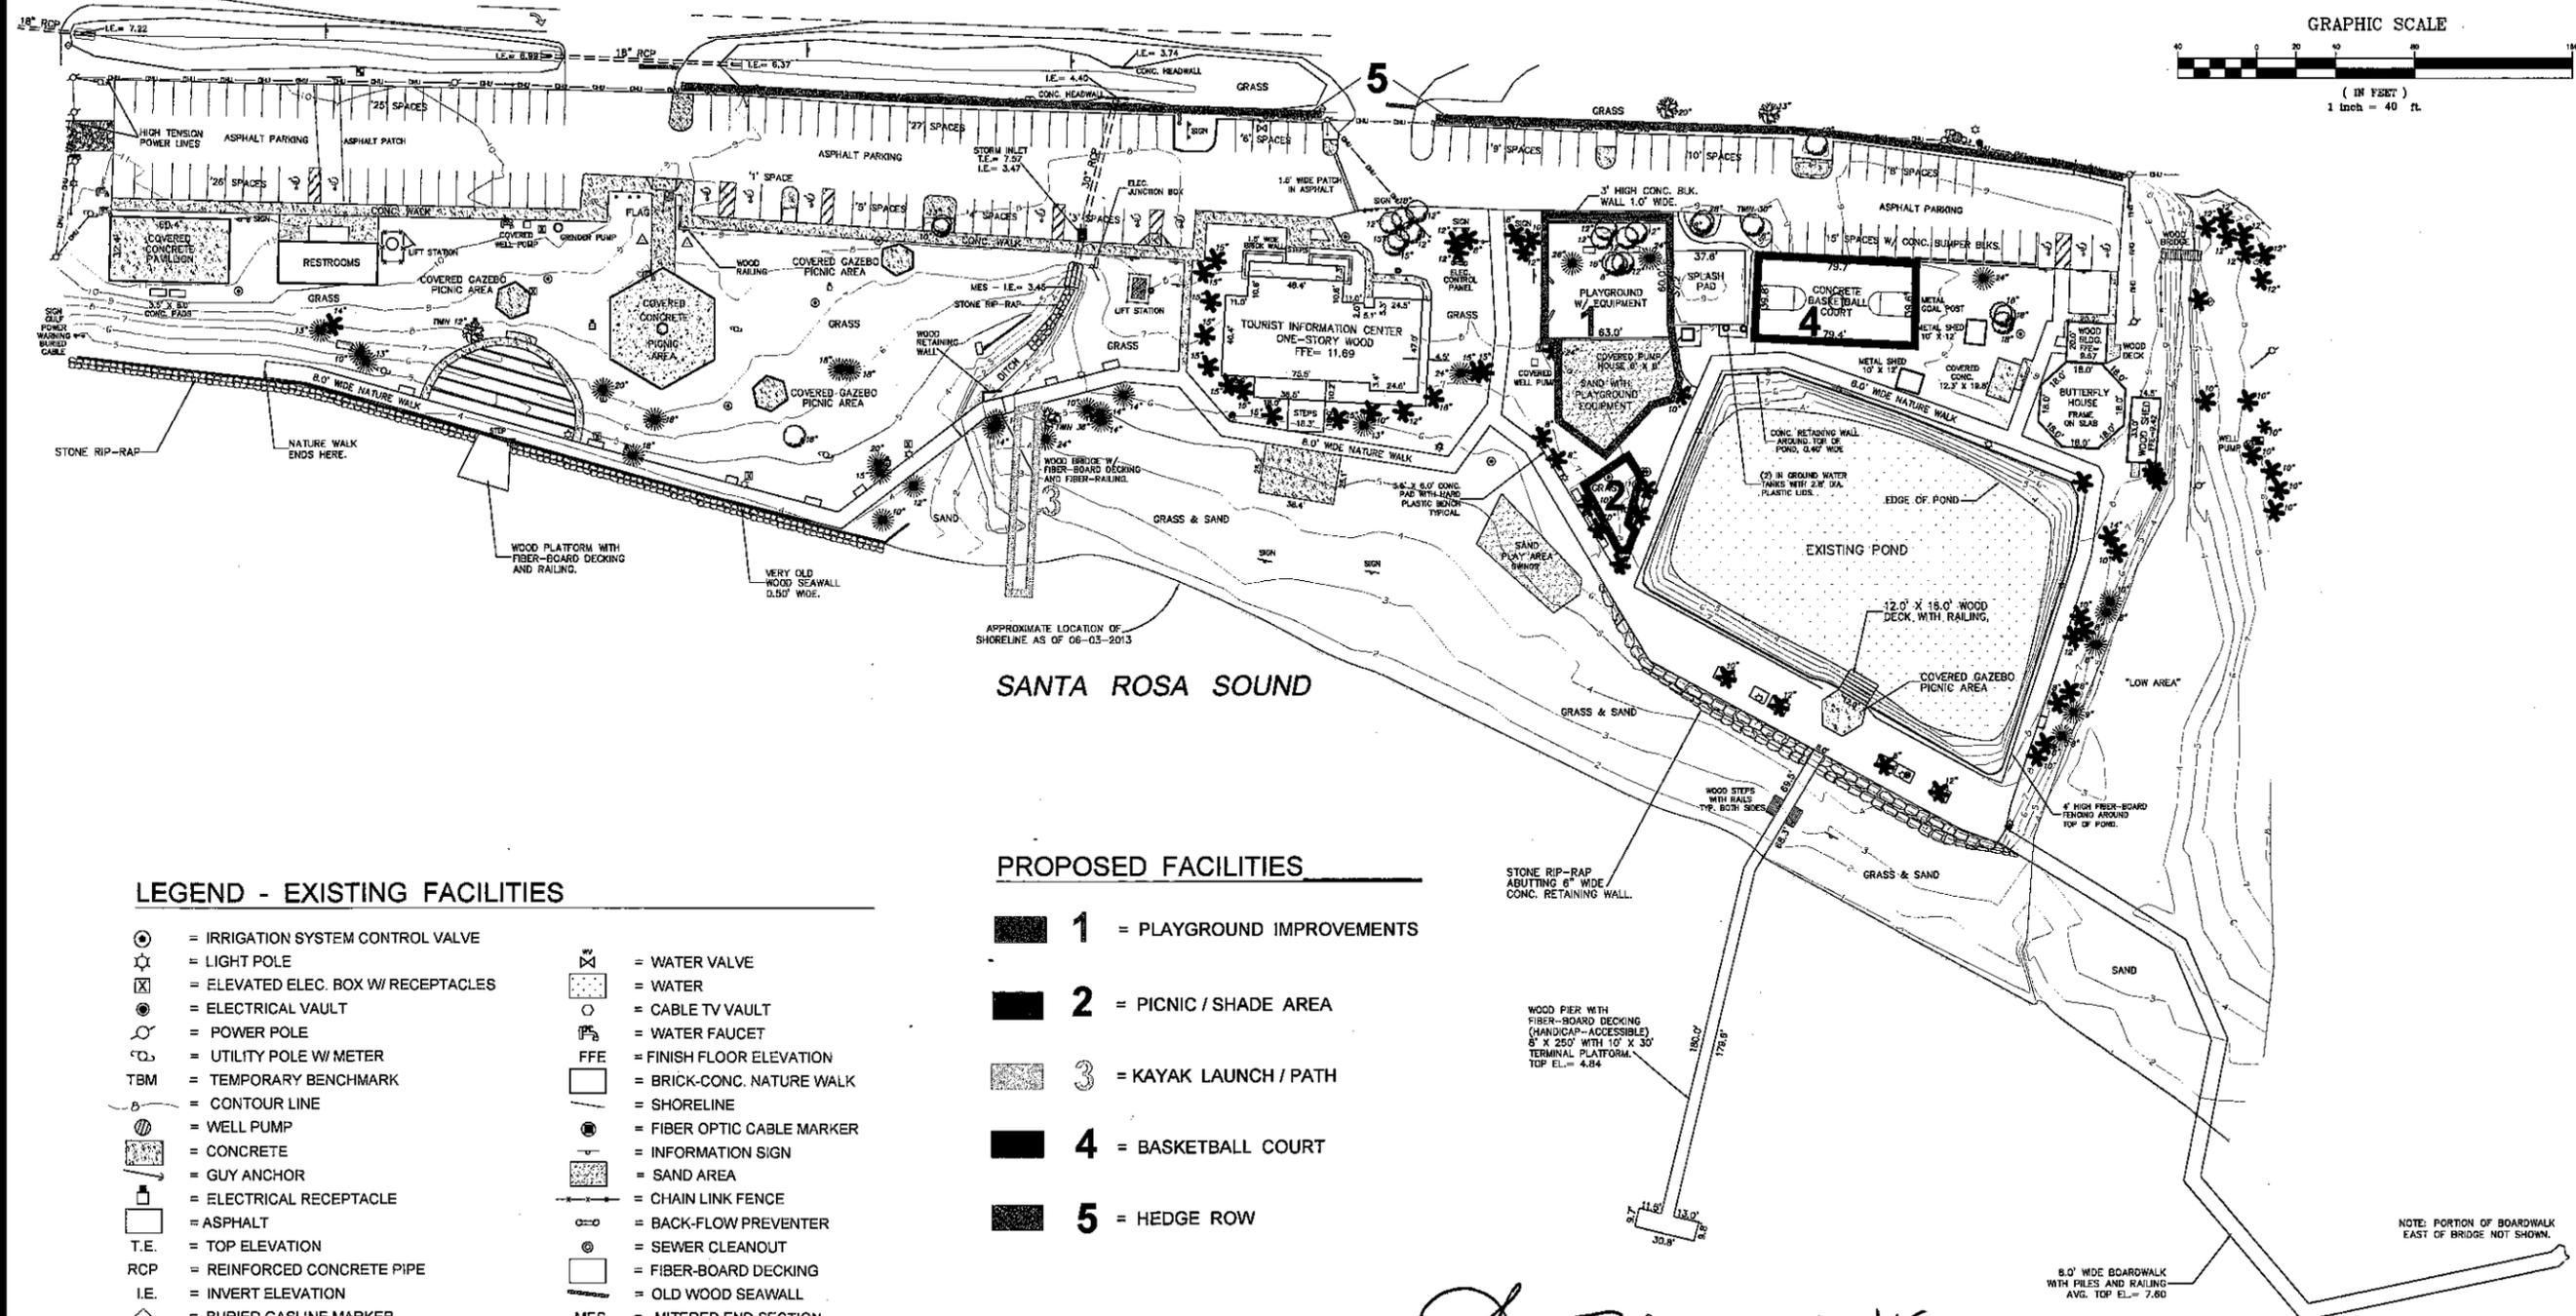

SANTA ROSA SOUND

LEGEND - EXISTING FACILITIES

- | | | | |
|------|-------------------------------------|-----|----------------------------|
| ⊙ | = IRRIGATION SYSTEM CONTROL VALVE | ⊙ | = WATER VALVE |
| ☆ | = LIGHT POLE | ⊙ | = WATER |
| ⊠ | = ELEVATED ELEC. BOX W/ RECEPTACLES | ⊙ | = CABLE TV VAULT |
| ⊙ | = ELECTRICAL VAULT | ⊙ | = WATER FAUCET |
| ⊙ | = POWER POLE | FFE | = FINISH FLOOR ELEVATION |
| ⊙ | = UTILITY POLE W/ METER | --- | = BRICK-CONC. NATURE WALK |
| TBM | = TEMPORARY BENCHMARK | --- | = SHORELINE |
| --- | = CONTOUR LINE | ⊙ | = FIBER OPTIC CABLE MARKER |
| ⊙ | = WELL PUMP | ⊙ | = INFORMATION SIGN |
| ⊠ | = CONCRETE | ⊙ | = SAND AREA |
| ⊙ | = GUY ANCHOR | --- | = CHAIN LINK FENCE |
| ⊙ | = ELECTRICAL RECEPTACLE | --- | = BACK-FLOW PREVENTER |
| ⊠ | = ASPHALT | ⊙ | = SEWER CLEANOUT |
| T.E. | = TOP ELEVATION | ⊙ | = FIBER-BOARD DECKING |
| RCP | = REINFORCED CONCRETE PIPE | ⊙ | = OLD WOOD SEAWALL |
| I.E. | = INVERT ELEVATION | MES | = MITERED END SECTION |
| ⊙ | = BURIED GASLINE MARKER | ⊙ | = PINE TREE & SIZE |
| ⊙ | = METAL POST | ⊙ | = MAGNOILA TREE & SIZE |
| ⊠ | = COVERED AREA | ⊙ | = OAK TREE & SIZE |
| OHU | = OVERHEAD UTILITY LINES | ⊙ | = PALM TREE & SIZE |
| ⊙ | = WATER METER | | |

PROPOSED FACILITIES

- | | |
|---|---------------------------|
| 1 | = PLAYGROUND IMPROVEMENTS |
| 2 | = PICNIC / SHADE AREA |
| 3 | = KAYAK LAUNCH / PATH |
| 4 | = BASKETBALL COURT |
| 5 | = HEDGE ROW |

Sheila Fitzgerald 12/16/15
 Sheila Fitzgerald, Grants Director

SANTA ROSA COUNTY ENGINEERING
 6051 OLD BAGDAD HIGHWAY
 SUITE 300
 MILTON, FLORIDA 32583
 (850) 981-7100

EXISTING CONDITIONS
 & 2014-2015 FRDAP PROPOSED FACILITIES
NAVARRE PARK
 SANTA ROSA COUNTY, FLORIDA

SCALE:
 AS SHOWN

REVISIONS:
 10-16-14
 N/A

DRAWN BY:
 D.C.G.

DATE DRAWN:
 06-25-2013

FIELD DATE:
 06-03-2013

F.B. 110
 PAGE 58-66

PROJECT NO.
 2013H-013

SHEET
 1 OF 1