



# SANTA ROSA COUNTY ENGINEERING DEPARTMENT

ROGER BLAYLOCK, P.E.  
County Engineer  
rogerb@santarosa.fl.gov

6051 Old Bagdad Highway, Suite 300 | Milton, Florida 32583

## MEMORANDUM

TO: Tony Gomillion, County Administrator

FROM: Michael W. Schmidt, P.E., Assistant County Engineer *Michael*

THROUGH: Roger A. Blaylock, P.E. County Engineer *Roger*

DATE: August 2, 2016

RE: Navarre Beach Kayak Dune Walkover

### DISCUSSION:

The Navarre Beach kayak dune walkover is a 6' wide by 360' long pier, which extends over the existing vegetated dune section. The pier also incorporates a 35' x 35' kayak washdown facility. The design and permitting was done by Wetland Sciences for the Navarre Chamber Foundation. The original project allocation was \$64,000 from the TDC plus \$20,000 from the Navarre Chamber Foundation for a total budget of \$84,000.


### FINDING:


Bids were opened on April 19, 2016, with Floridian Construction being the lowest bidder at \$109,385. This information was sent to the Navarre Chamber Foundation (Mr. Mike Sandler) to address the \$25,385 shortfall. On May 3, 2016, the FDEP Bureau of Coastal and Beaches department confirmed it would not allow construction of the dune walkover during turtle nesting season. On June 14, 2016, Floridian Construction confirmed they would hold the original bid amount of \$109,385 until the end of turtle nesting season. On July 12, 2016, Mr. Mike Sandler confirmed the Navarre Chamber Foundation would fund the shortfall, in the amounts of, \$64,000 TDC share plus \$45,385 Navarre Chamber Foundation for a total of \$109,385, with the stipulation the Navarre Chamber Foundation be recognized with permanent signage at the boardwalk. On August 1, 2016, Mr. Keith Johnson confirmed Wetland Sciences would submit the field permit application for the kayak walkover two weeks prior to November 1, 2016.



### RECOMMENDATION:

Discussion of award of bid to Floridian Construction in the amount of \$109,385 and to begin construction mid-November, 2016.

MWS/sjp

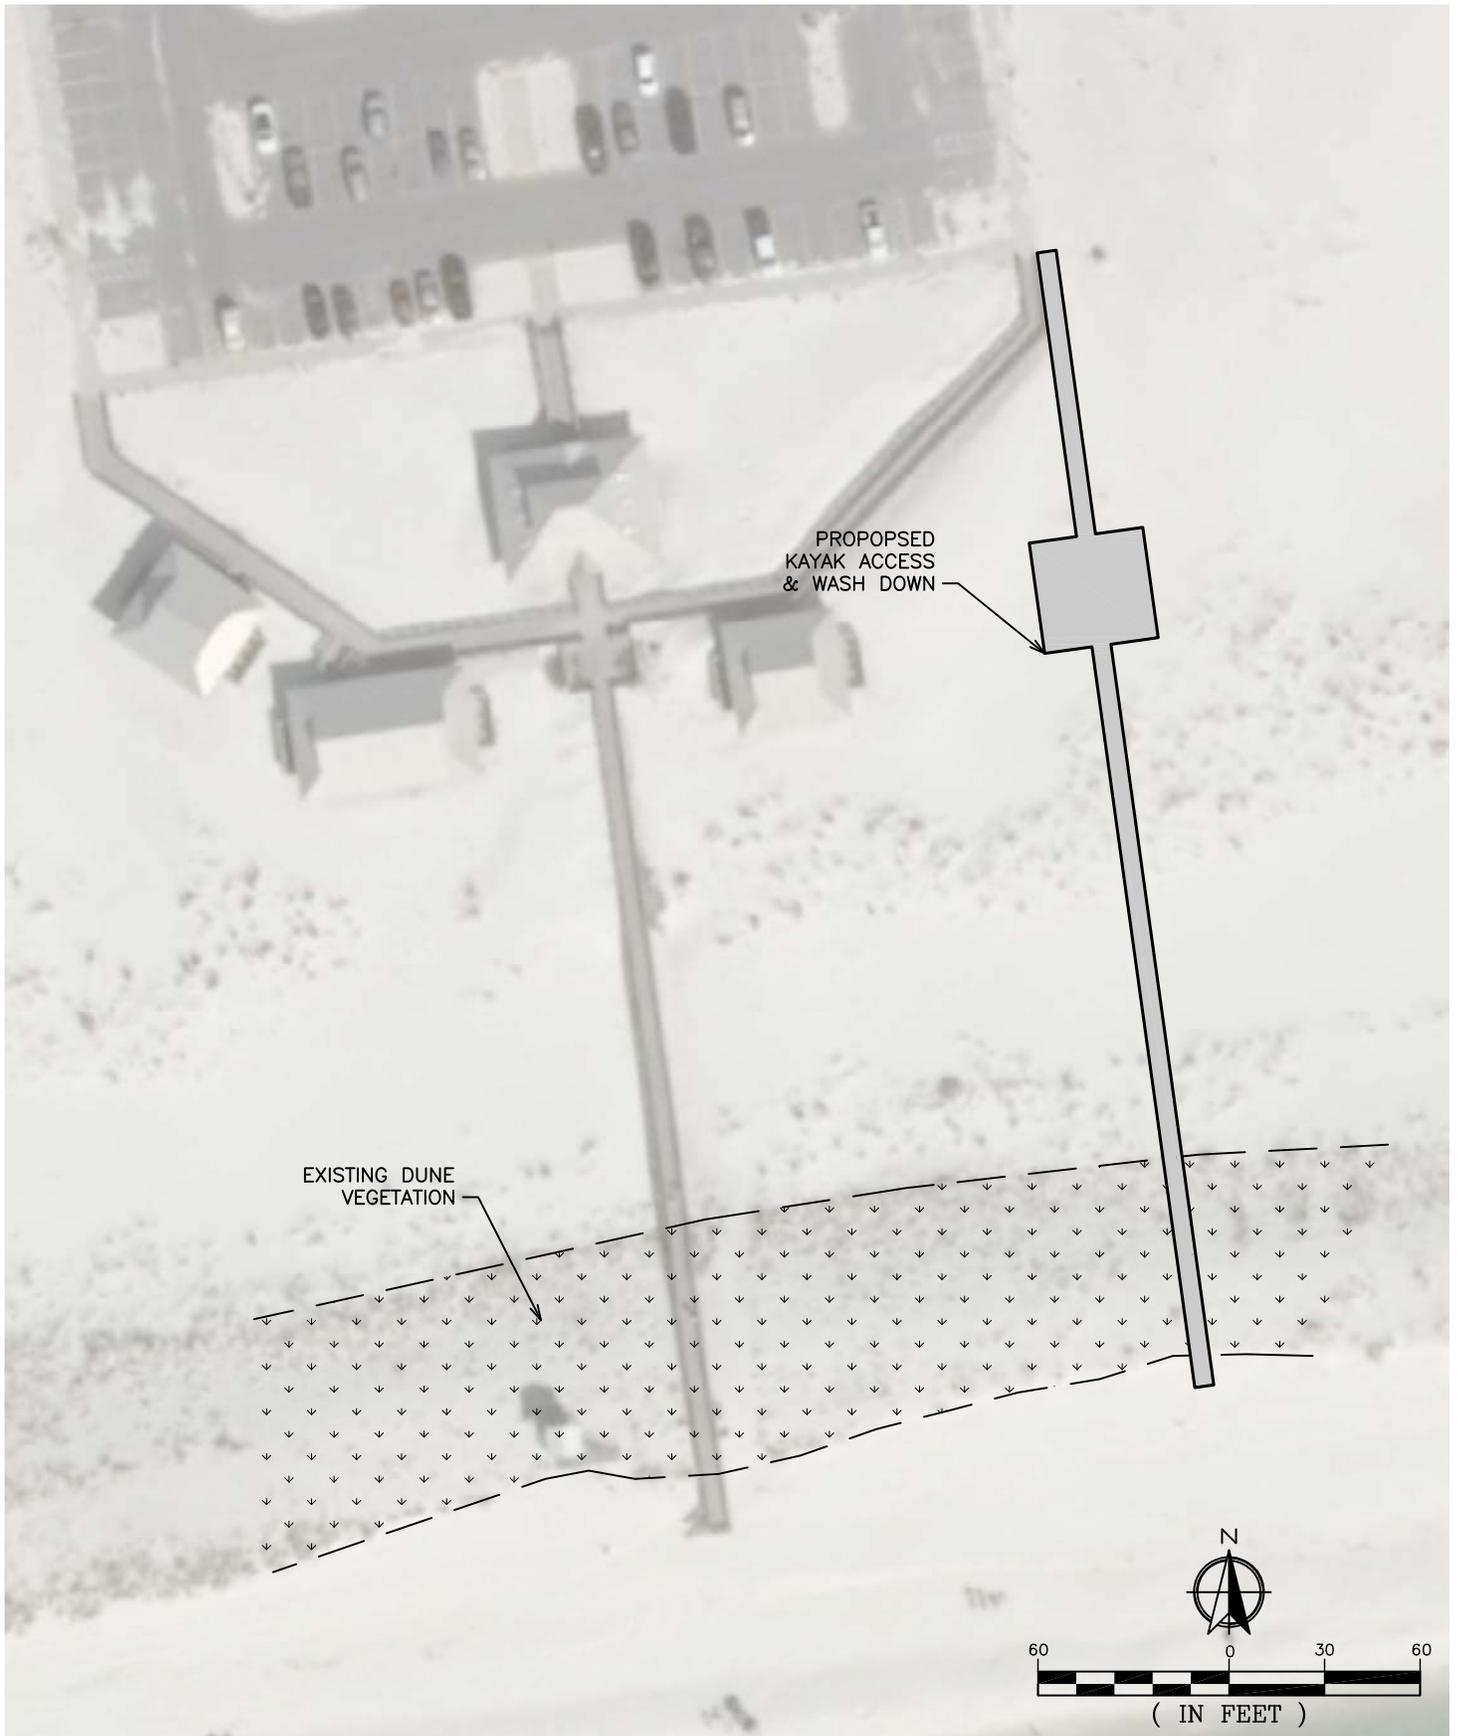

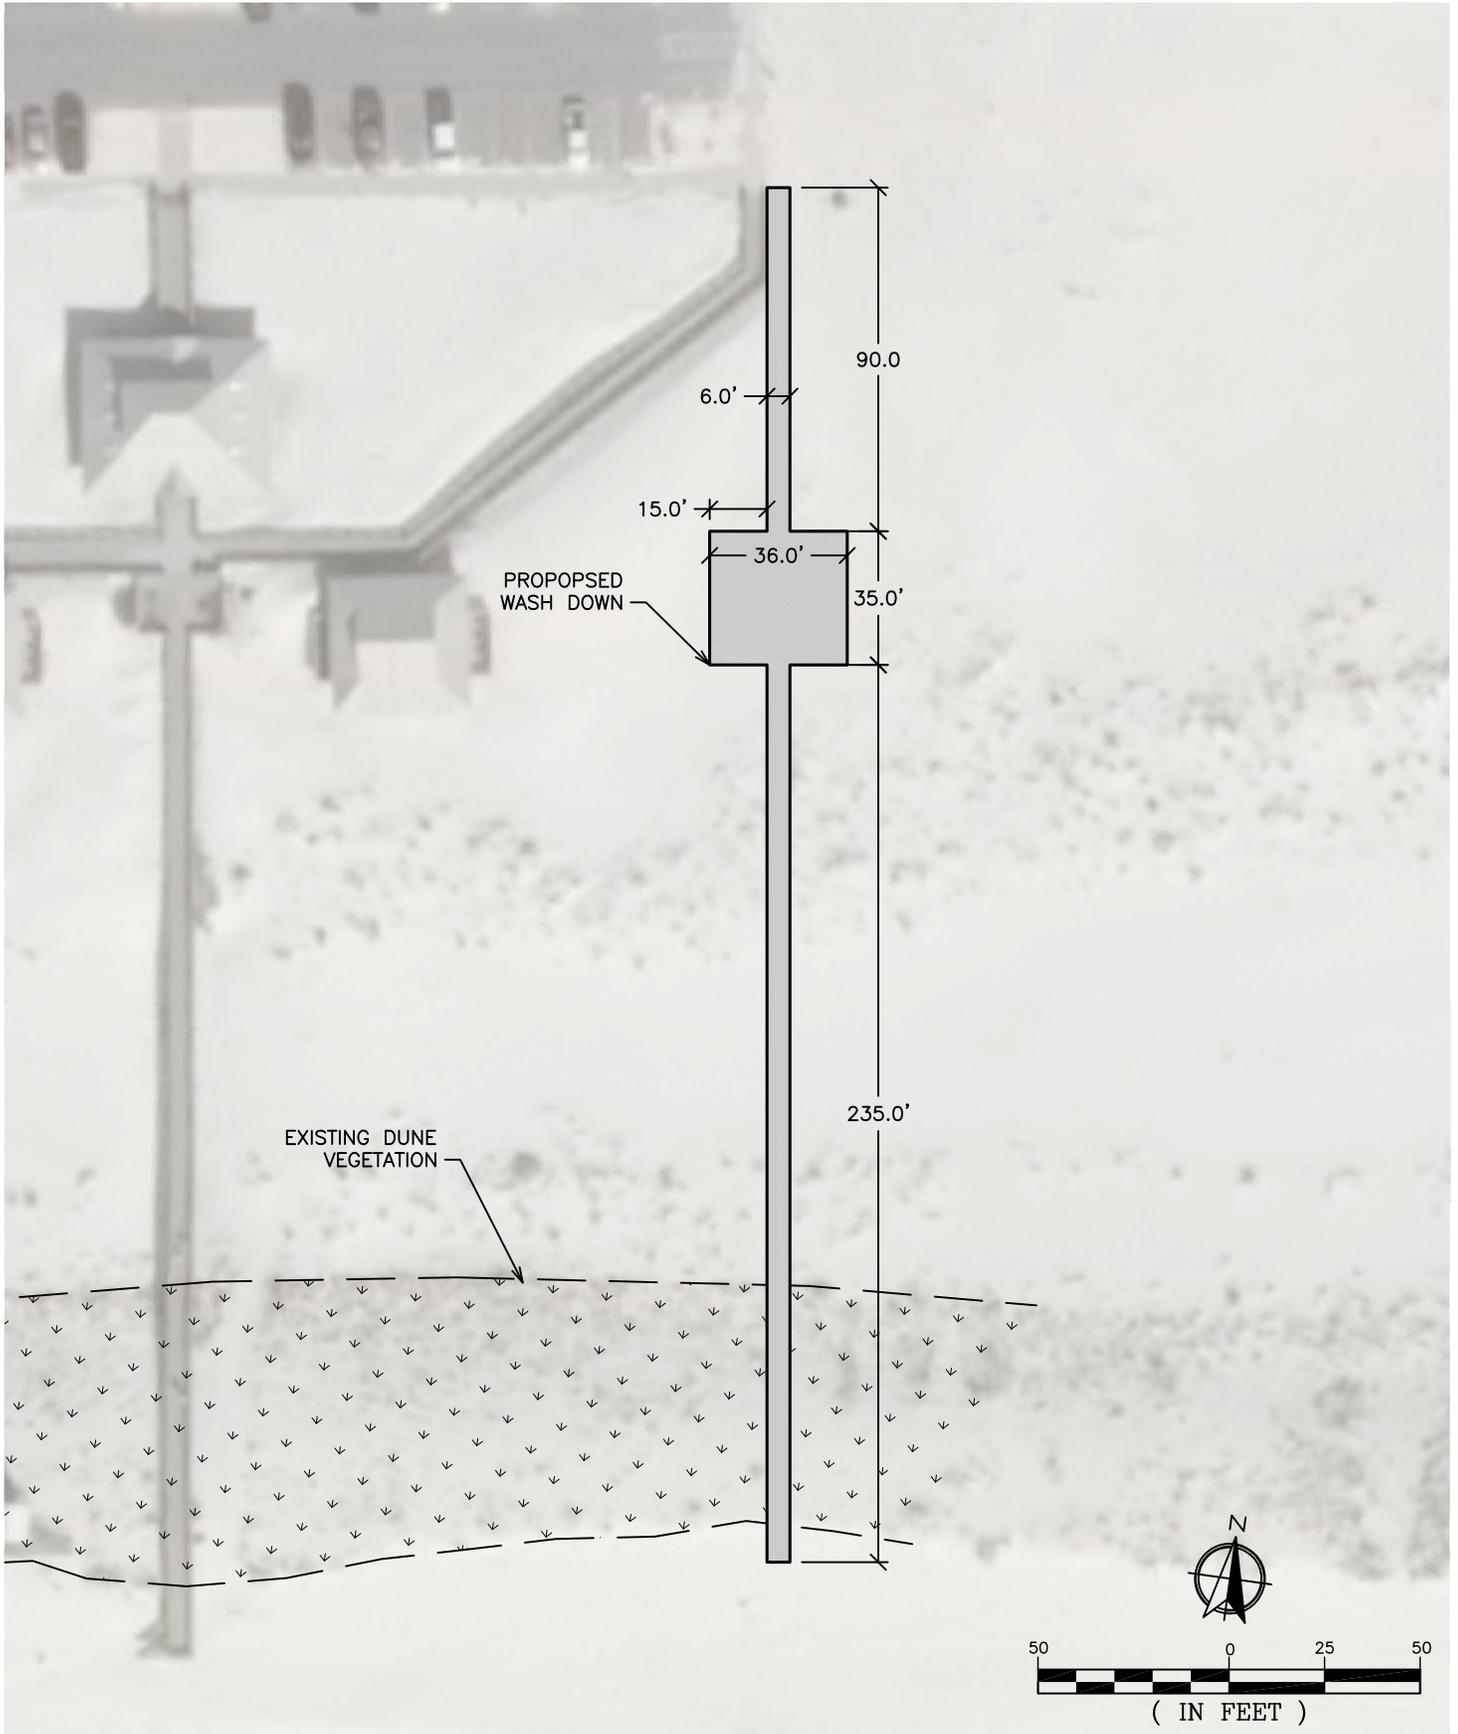

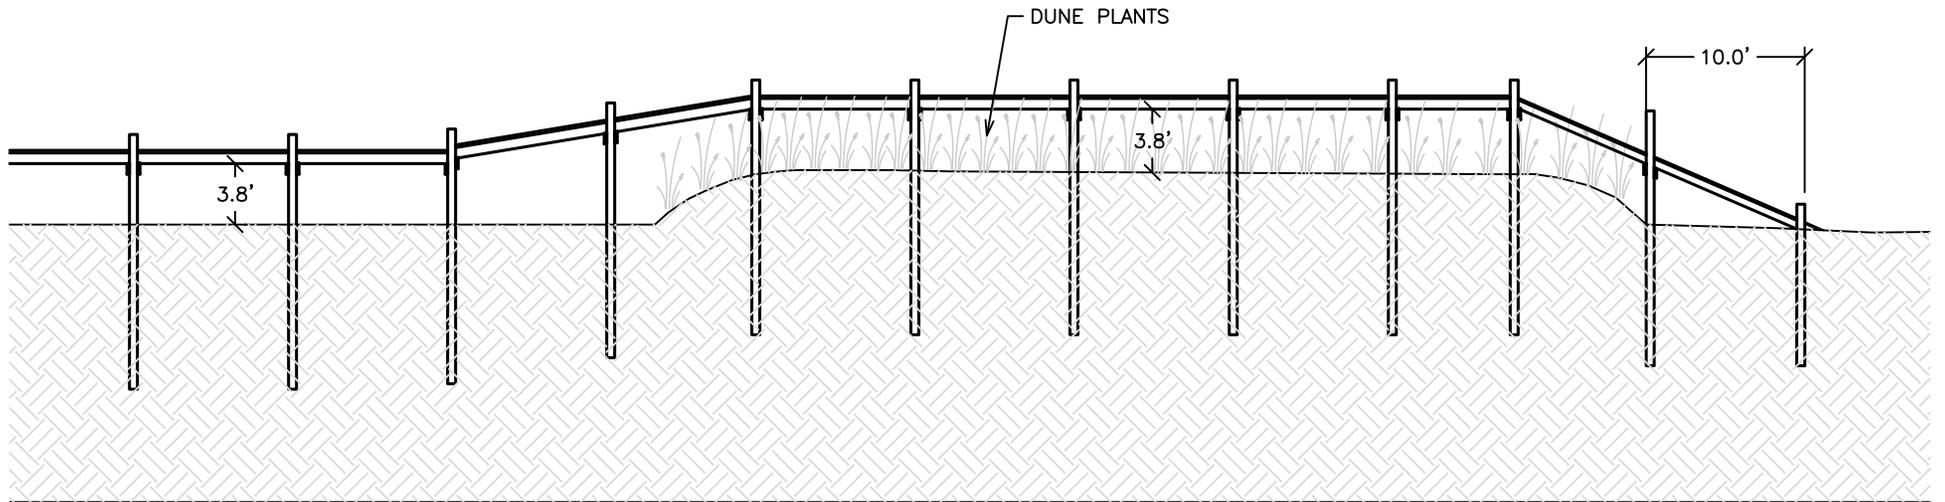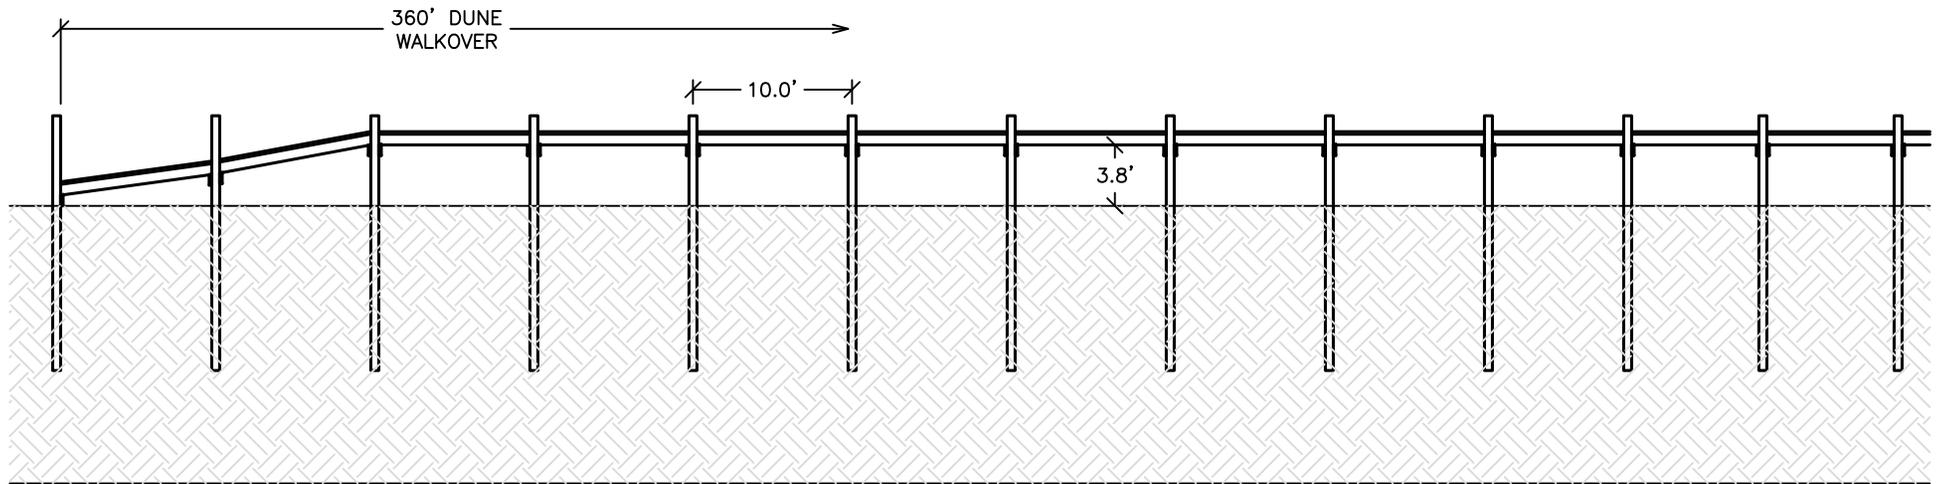

**ENVIRONMENTAL CONSULTANTS**

3308 GULF BEACH HIGHWAY  
 PENSACOLA, FLORIDA 32507  
 TEL: 850.453.4700  
 JTAYLOR@WETLANDSCIENCES.COM

PROJECT NAME: NAVARRE BEACH PARK	
WALKOVER PROFILE (TYPICAL)	
PROJECT NO.: xxxx	
DRAWN BY: CEP	DATE: 07/08/2015
SHEET: 1 OF 1	

