

1ST FLOOR 2700 SQ. FT.
 2ND FLOOR 490 " "
 TOTAL LIVING 3190 SQ. FT.
 PORCHES 700 " "
 TOTAL UNDER ROOF 3890 SQ. FT.


LEFT VIEW

SCALE 1/8" = 1'-0"



SANTA ROSA CHAMBER OF
 COMMERCE


3190
 SQ. FT. | 1

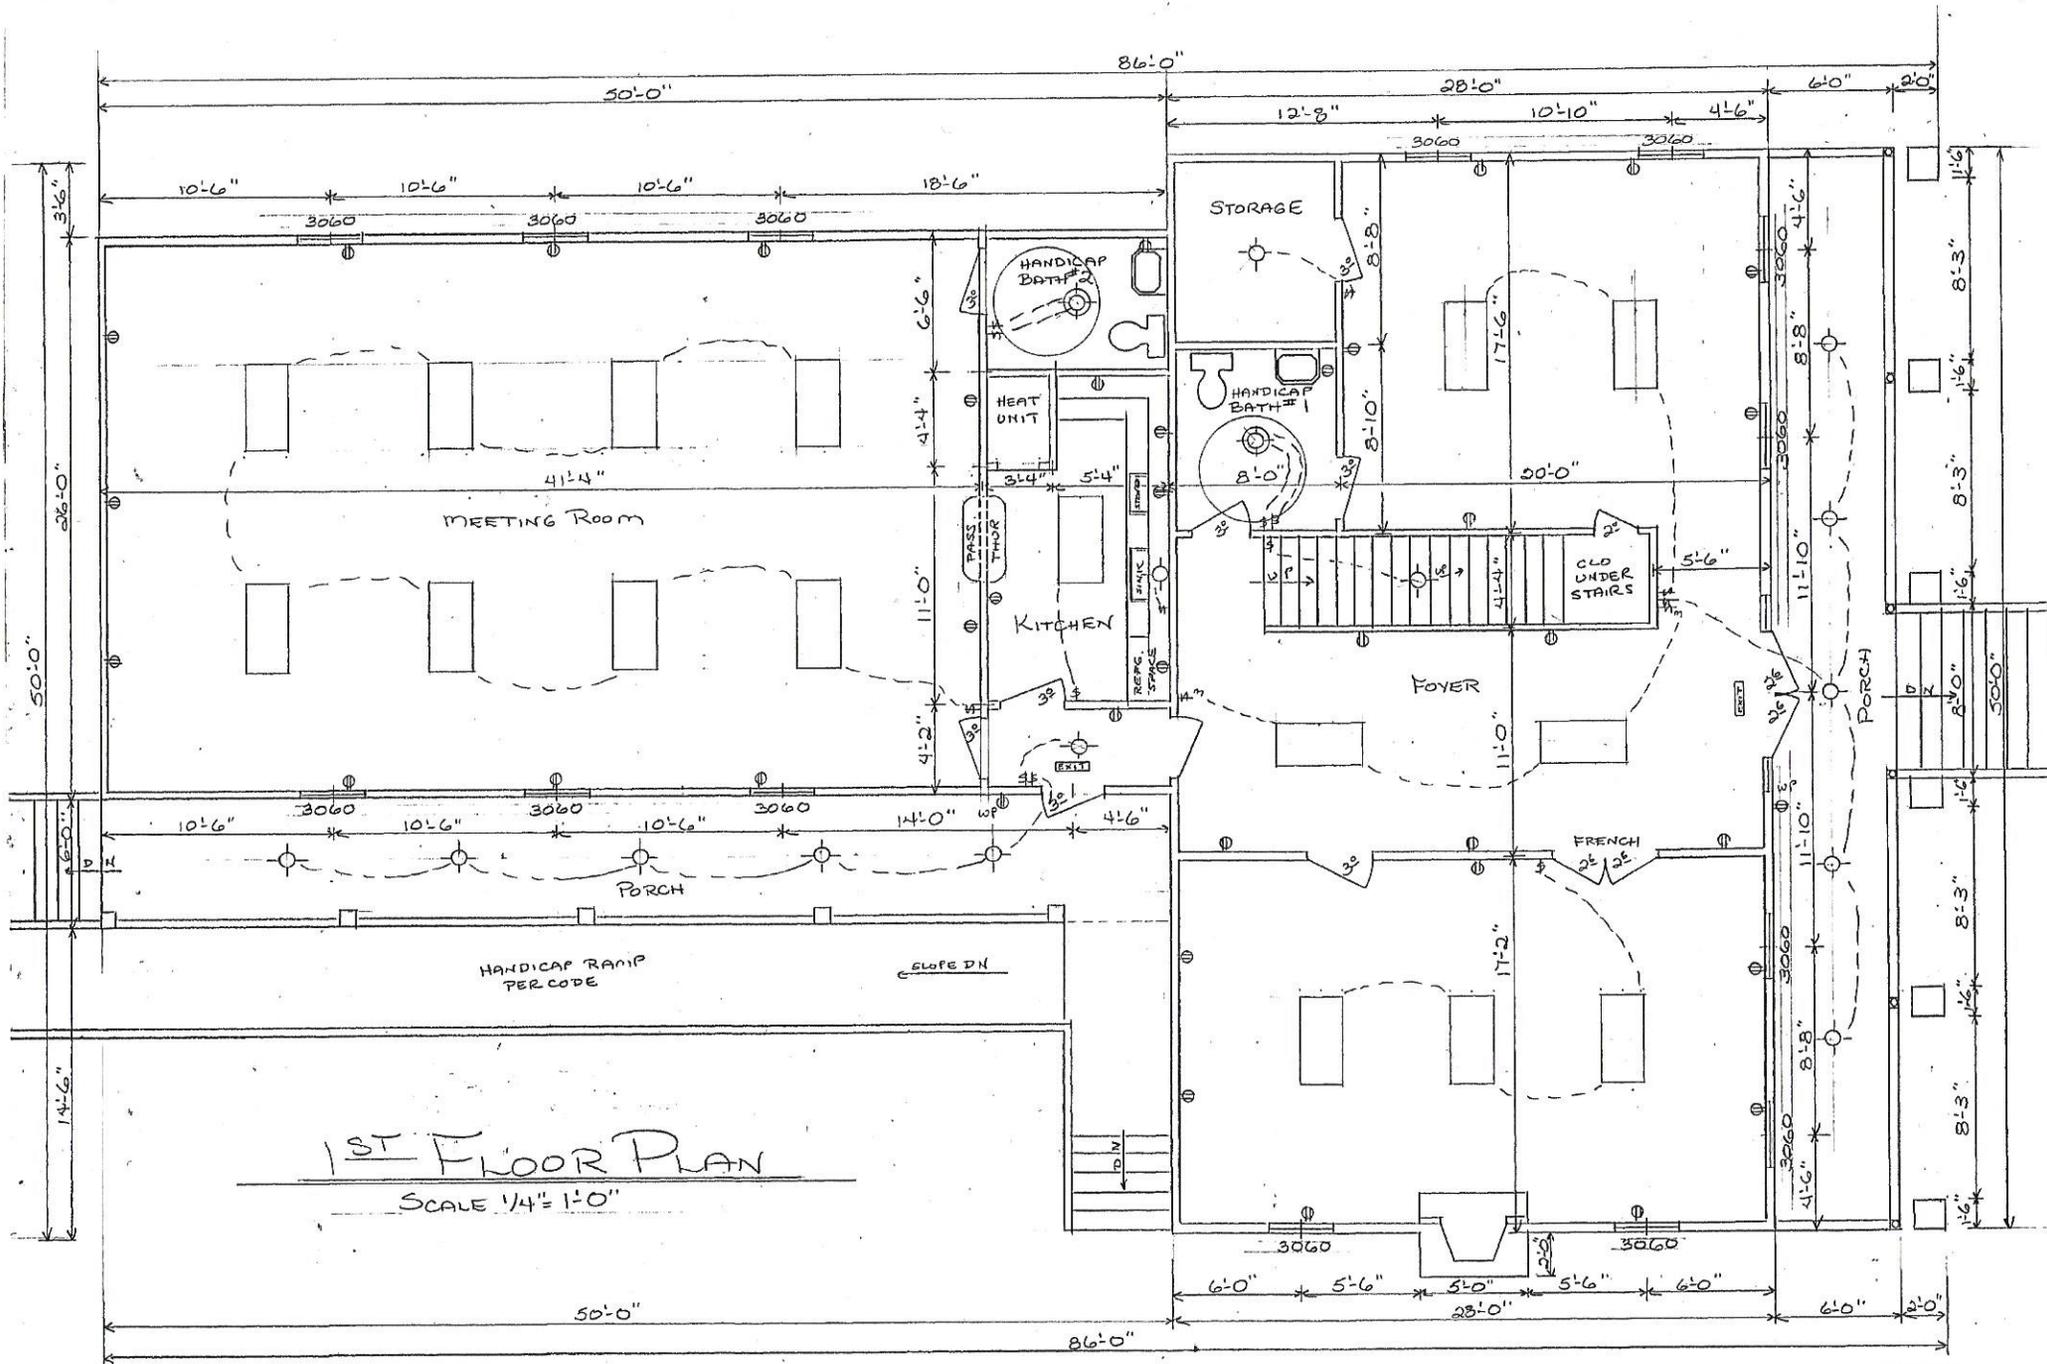

1ST FLOOR PLAN
SCALE 1/4" = 1'-0"

SANTA ROSA CHAMBER OF COMMERCE


3190
SQ. FT. 3

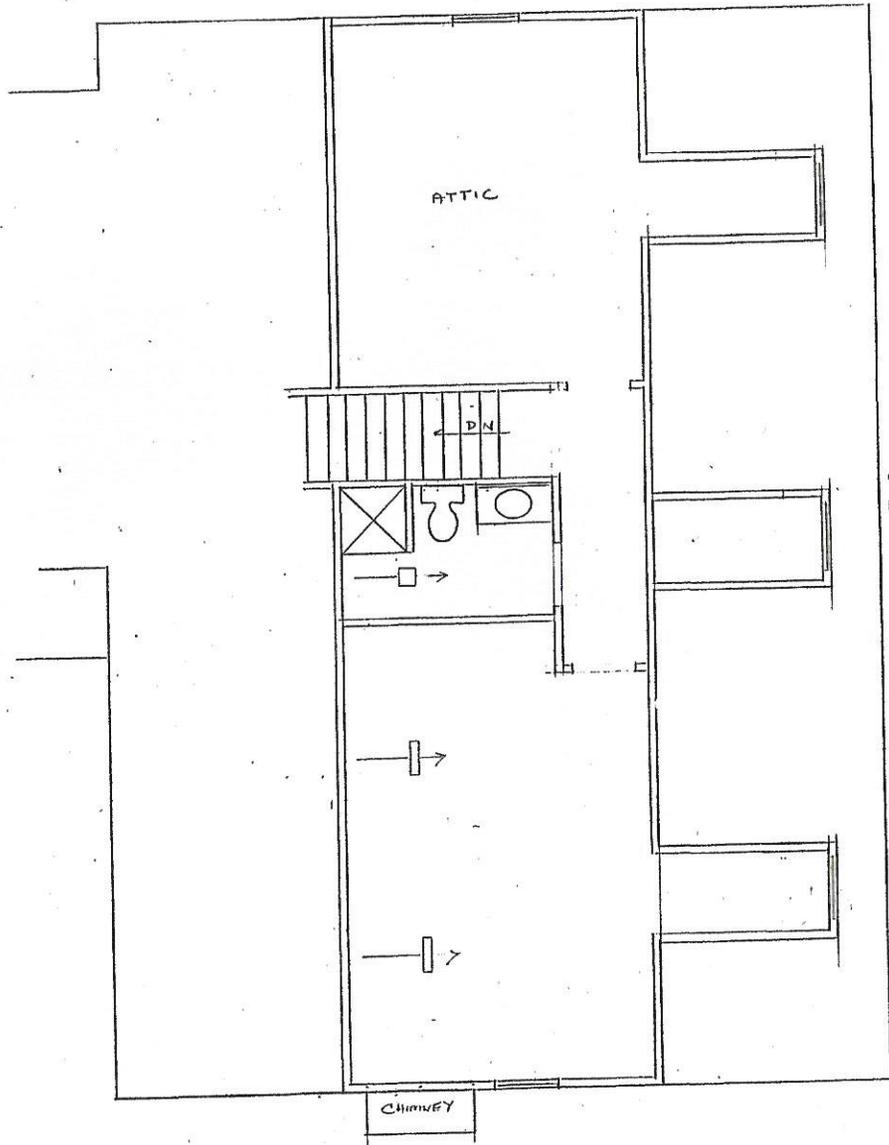

HEAT & A/C PLAN

50'-0"

SCALE 1/4" = 1'-0"

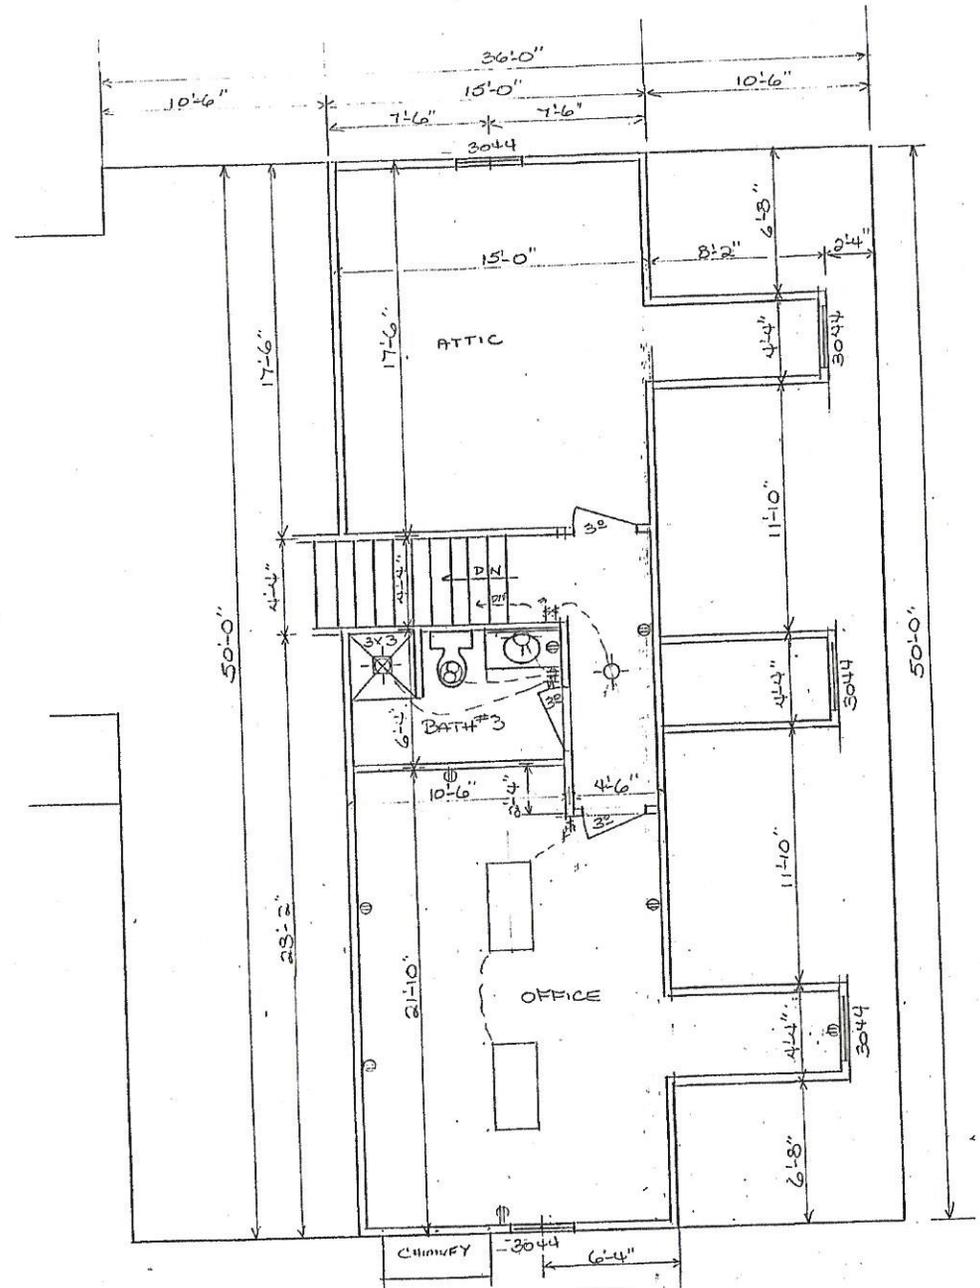

2ND FLOOR PLAN

3190
SQ. FT. | 4

**Santa Rosa County Chamber of Commerce
&
Tourist Information Center
“Project Asa Mae”**

Committee Members

**Archie Collum
Peter Prince Airport**

**Johnny Baggett
Contractor**

**Tiffany Sullivan, Board Chair
LegalShield**

**Rhett Fendley, Past Board Chair
Premier Wealth Management Partners**

**Steve Rhodes, Board Chair Elect
Gulf Power Company**

**Ed Carson, Board Member
Carson Lovell, Inc.**

**Mona Amodeo
ID Group, Inc.**

**Rick Paschall
Ameriprise Financial Services**

**Santa Rosa County Chamber of Commerce
&
Tourist Information Center
“Project Asa Mae”**

Confirmed Partners/Donors

**Archie Collum, Builder
Johnny Baggett, Contractor
Southern Site Utility & Design
Tiffany A. Sullivan, P.A.
ID Group, Inc.
Lonnie Joiner, Landclearing
Benchmark Surveying
Harris Steel
American Concrete
Locklin Technical Center (Labor)
Gulf Power Company
Howard Young Flooring
FoamSeal
Mooneyham Heating & Air Conditioning
Rob Williamson Landscaping
Universal Engineering
Leadership Santa Rosa
Jayer Williamson Campaign**

Santa Rosa County Chamber of Commerce
&
Tourist Information Center
"Project Asa Mae"

Potential Sponsor Opportunities

Building

Welcome Center
Entire Room
3 Panels

Boardroom

Legacy \$10,000 to \$20,000

Partner \$ 5,000 to \$10,000

Supporter \$ 1,000 to \$ 5,000

Donor \$ 500 to \$ 1,000

Member Sponsors: \$100 to \$500

Santa Rosa County Chamber of Commerce
Tourist Information Center
“Project Asa Mae”

Location: 4315 Avalon Boulevard, Milton Florida

Square Footage: 3,190

Total Project Costs:	Current Estimated:	\$594,000
	Completed Estimated:	\$932,500

(Project cost includes purchase of 1.96 acres at \$157,500)

From January 2013 through June of 2016:

4,543 people have met in our Boardroom

1,845 of these were tourism related

41%

Walkins/Phone Calls:

45% Tourism Related

Of the 3,190 square footage of the new facility; 1,500 square feet will be used for tourism related activities:

Tourist Information Center: 700 sq. feet

Administrative Offices: 250 sq. feet

Conference Room: 550 sq. feet

Total: 1500 sq. feet or 47% of the total square footage.

Total Estimated Project Costs (including land purchase of \$157,500) is \$955,000*.

\$120,000 is 20% of current estimated cost and only 12.5% of estimated completed cost.

*based on current commercial calculation construction cost of \$250 per square foot.